


The ANCHOR Centre Commissioning Meeting Structure

** ANCHOR and Baird combined meeting

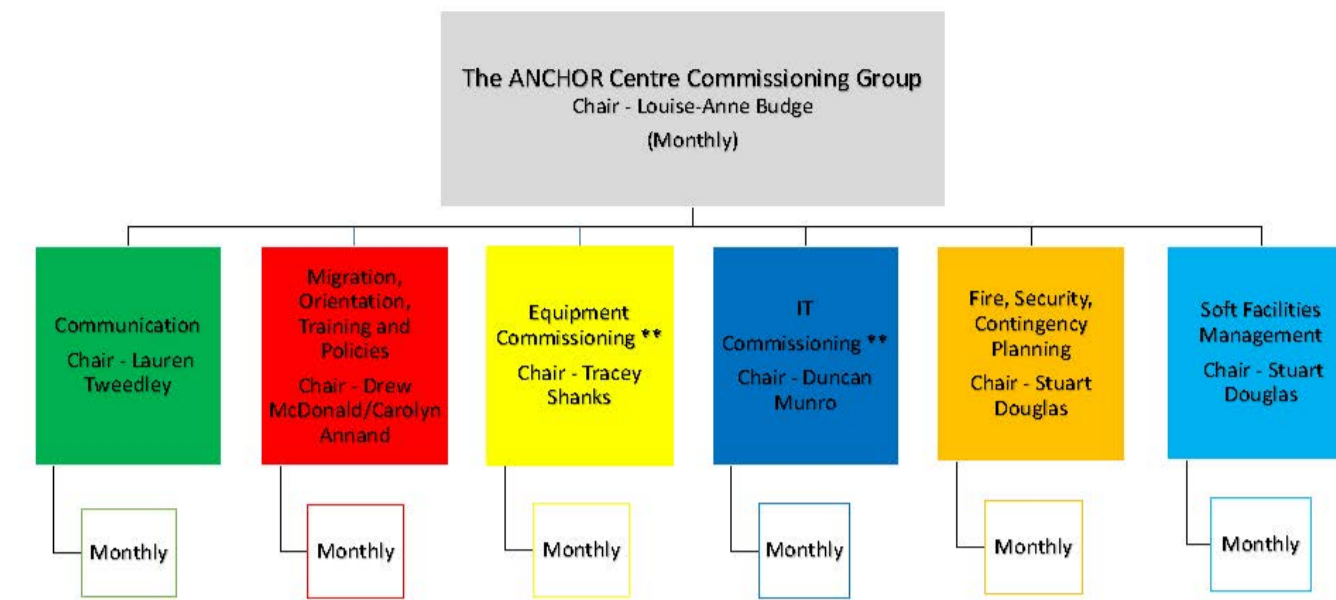

Louise-Anne Budge, Service & Commissioning Lead
 Drew McDonald, Functional Commissioning Manager
 Duncan Munro, Senior ICT Project Manager - eHealth

Mike Graevae, Clinical Lead
 Tracey Shanks, Equipment Commissioning Manager
 Lauren Tweedley, Projects Engagement Manager


Carolyn Annand, Project Nurse
 Stuart Douglas - Assistant Commissioning Manager

Drew McDonald 18.11.2022 V5



Lower Ground Floor Plan

1 : 200

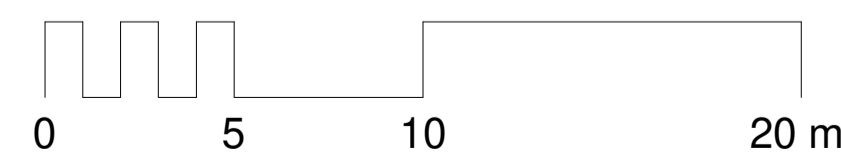

If you have a question, scan here!

DATE	REVISION	REV	DRW	CHK
16.11.18	Stakeholder update	P09	BD	MR
10.01.19	stakeholder review	P01	BD	MR
25.01.19	FBC 1-200 plans	P01	BD	MR
28.01.19	FBC 1-200 update	P01	BD	MR
05.02.20	1-200 Agreed changes	P01	BD	MR
05.03.20	Corridor and riser titles	P01	BD	MR
14.06.21	Stage 4:- Column location revised, louvre and door positions revised to plant room. Oxygen room deleted. Switch room and transformer room adjusted. Partition box outs around columns. IPS position	P01	CC	CM
20/09/21	Notes added	P01	BD	CM
07/01/22	Construction issue	C01	GM	KF



This drawing has been prepared solely for the use of Graham Construction/ NHS Grampian and there are no representations of any kind made by NORR Consultants Limited to any party with whom NORR Consultants Limited has not entered into a contract. This drawing must not be used, reproduced or revised without written permission.

This drawing shall not be used for construction purposes until the "CONSTRUCTION" status appears under the Sheet Status.

Constructors must only work to figured dimensions which are to be checked on site. Do not scale from hard copy drawings


NORR
 NORR Consultants Limited.
 An Ingenium International Company

SkyPark 5, Suite 1A
 45 Finnieston Street,
 Glasgow G3 8JU
 Scotland, UK
 norr.com

Drawn	Date
Author	06/05/17
Checked	Date
Checker	06/05/17
Scale 1 : 200 @ A1	
Client Graham Construction/ NHS Grampian	
Project The ANCHOR Centre	
Drawing Title GA Lower Ground floor	
Sheet Status A5 - FOR CONSTRUCTION	
Project No. IAGG20-0069	
Drawing No. N101H-NOR-XX-LG-DR-A-00001	Rev. C01

The ANCHOR Centre Commissioning Meeting Structure

** ANCHOR and Baird combined meeting

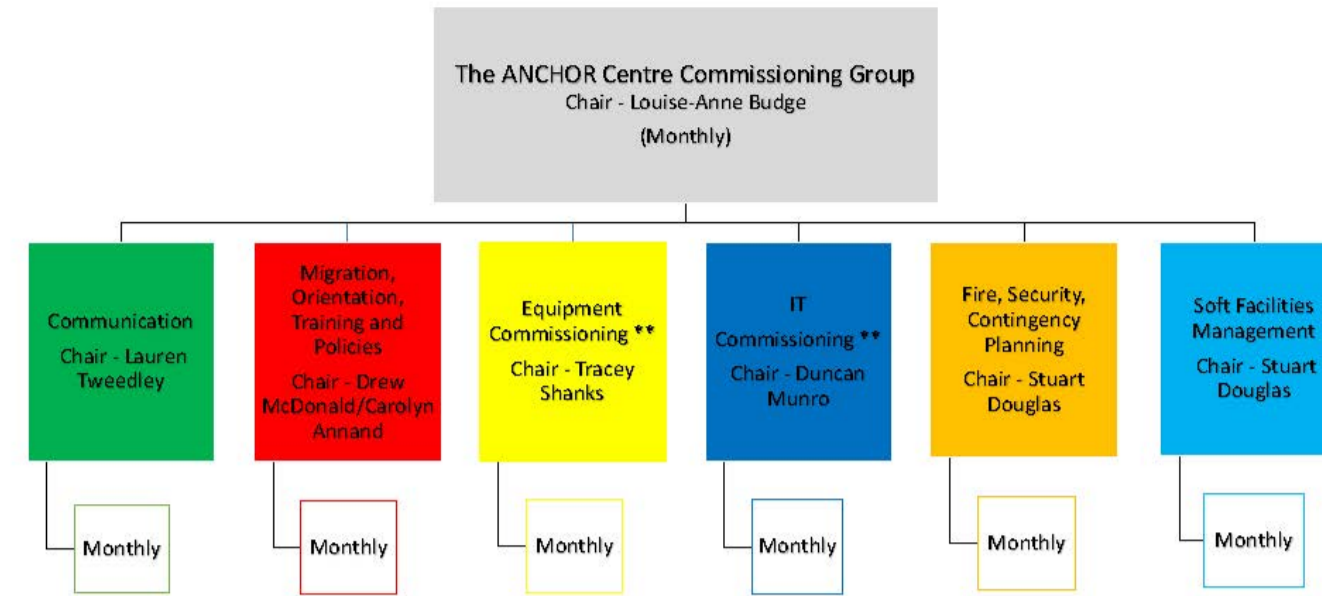


Louise-Anne Budge, Service & Commissioning Lead
 Drew McDonald, Functional Commissioning Manager
 Duncan Munro, Senior ICT Project Manager - eHealth

Mike Graves, Clinical Lead
 Tracey Shanks, Equipment Commissioning Manager
 Lauren Tweedley, Projects Engagement Manager

Carolyn Anand, Project Nurse
 Stuart Douglas - Assistant Commissioning Manager

Drew McDonald 28.11.2022 V5

Main Entrance

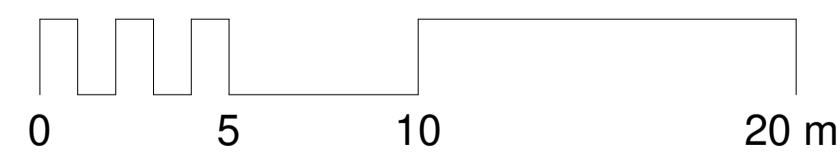

If you have a question, scan here!

DATE	REVISION	REV	DRW	CHK
02.11.18	Stakeholder update	P09	BD	MR
12.11.18	Stakeholder update	P01	BD	MR
16.11.18	Stakeholder update	P01	BD	MR
10.12.18	Stakeholder review	P01	BD	MR
10.01.19	stakeholder review	P01	BD	MR
25.01.19	FBC 1-200 plans	P01	BD	MR
28.01.19	FBC 1-200 update	P01	BD	MR
05.02.20	1-200 Agreed changes	P01	BD	MR
05.03.20	Corridor and riser titles	P01	BD	MR
20/09/21	Notes added	P01	BD	CM
07/01/22	Construction issue	C01	GM	KF
05/07/22	Adjustments for bracing added	C02	MR	AJ



This drawing has been prepared solely for the use of Graham Construction/ NHS Grampian and there are no representations of any kind made by NORR Consultants Limited to any party with whom NORR Consultants Limited has not entered into a contract. This drawing must not be used, reproduced or revised without written permission.

This drawing shall not be used for construction purposes until the "CONSTRUCTION" status appears under the Sheet Status.

Constructors must only work to figured dimensions which are to be checked on site. Do not scale from hard copy drawings

NORR
 NORR Consultants Limited.
 An Ingenium International Company

SkyPark 5, Suite 1A
 45 Finnieston Street,
 Glasgow G3 8JU
 Scotland, UK
 norr.com

Drawn	Date
Author	06/05/17
Checked	Date
Checker	06/05/17
Scale 1 : 200 @ A1	

Client
Graham Construction/ NHS Grampian

Project
The ANCHOR Centre

Drawing Title
GA Ground floor

Sheet Status
A5 - FOR CONSTRUCTION


Project No.
IAGG20-0069

Drawing No.
N101H-NOR-XX-00-DR-A-00001

Rev.
C02

The ANCHOR Centre Commissioning Meeting Structure

** ANCHOR and Baird combined meeting

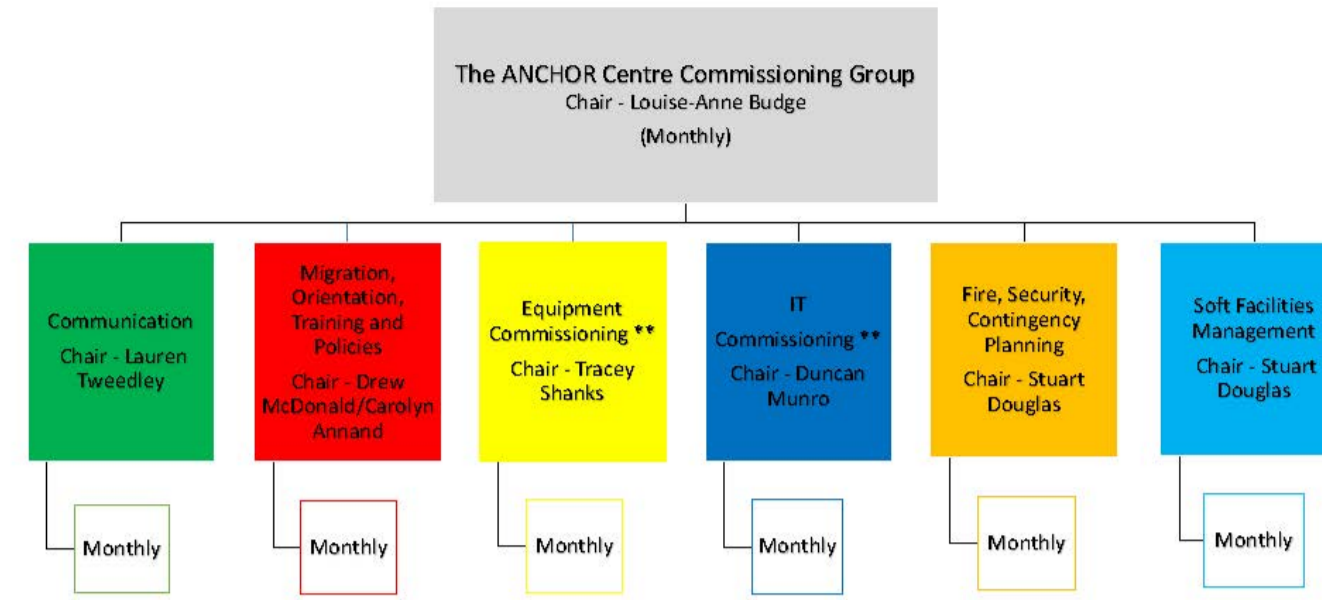


Louise-Anne Budge, Service & Commissioning Lead
 Drew McDonald, Functional Commissioning Manager
 Duncan Munro, Senior ICT Project Manager - e-health

Mike Graevae, Clinical Lead
 Tracy Shanks, Equipment Commissioning Manager
 Lauren Tweedley, Projects Engagement Manager

Carolyn Annand, Project Nurse
 Stuart Douglas - Assistant Commissioning Manager

Drew McDonald 18.11.2022 V5

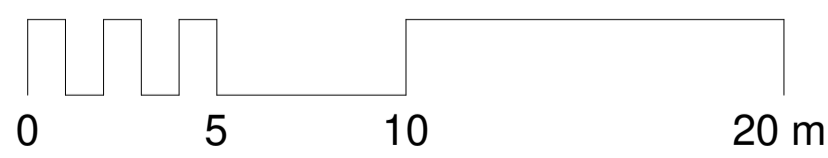


If you have a question, scan here!

DATE	REVISION	REV	DR	CHK
18.01.19	Feature stair	P01	BD	MR
25.01.19	FBC 1-200 plans	P01	BD	MR
28.01.19	FBC 1-200 update	P01	BD	MR
05.02.20	1-200 Agreed changes	P01	BD	MR
05.03.20	Corridor and riser titles	P01	BD	MR
14/06/21	Stage 4 issue:- adjustments to office partition lines, removal of screen, line store door, adjustments to column box outs, window adjustment, stair enclosure line	P01	BD	CM
20/09/21	Notes added	P01	BD	CM
07/01/22	Construction issue	C01	GM	KF
05/07/22	Adjustments for bracing added	C02	MR	AJ



This drawing has been prepared solely for the use of Graham Construction/ NHS Grampian and there are no representations of any kind made by NORR Consultants Limited to any party with whom NORR Consultants Limited has not entered into a contract. This drawing must not be used, reproduced or revised without written permission. This drawing shall not be used for construction purposes until the "CONSTRUCTION" status appears under the Sheet Status. Constructors must only work to figured dimensions which are to be checked on site. Do not scale from hard copy drawings.

 

NORR
 NORR Consultants Limited.
 An Ingenium International Company

Skypark 5, Suite 1A
 45 Finnieston Street,
 Glasgow G3 8JU
 Scotland, UK
 norr.com

Drawn	Date
Author	06/05/17
Checked	Date
Checker	06/05/17

Scale 1 : 200 @ A1

Client Graham Construction/ NHS Grampian

Project The ANCHOR Centre

Drawing Title GA First floor

Sheet Status A5 - FOR CONSTRUCTION

Project No. IAGG20-0069

Drawing No. N101H-NOR-XX-01-DR-A-00001 Rev. C02